



THE AGENDA VENUES MANAGEMENT FZ LLC  
 PO BOX 500820  
 TEL: +971 (0)4 580 9159  
 DISRUPTORS@THEAGENDA.COM  
 THEAGENDA.COM

KEY PLAN / NOTES

PLOT #	MAKANI #
A-013-001	15248-77351

GENERAL NOTES


- THESE DRAWINGS AND SPECIFICATIONS ONLY INDICATE DESIGN INTENT, THUS DISCLAIMING ANY LIABILITY WITH RESPECT TO ARCHITECTURAL OR ENGINEERING RESPONSIBILITY.
- THESE DRAWINGS ARE THE EXCLUSIVE PROPERTY OF THE AGENDA AND CANNOT BE USED, COPIED OR REPRODUCED, IN WHOLE OR IN PART, WITHOUT WRITTEN PERMISSION.
- THE CONTRACTOR MUST VERIFY ALL DIMENSIONS WHICH APPEAR ON THE PLANS PRIOR TO STARTING WORK.
- THE AGENDA MUST BE ADVISED OF ALL ERRORS, OMISSIONS OR DISCREPANCIES BETWEEN THESE DOCUMENTS AND THOSE OF OTHER PROFESSIONALS.

DRAWING SPECIFIC NOTES

TITLE

THE AGENDA  
 Audio Schematic

DRAWING #	DRAWN BY	APPROVED BY
	MG	
DATE	SCALE	REVISION
May 1, 2024		


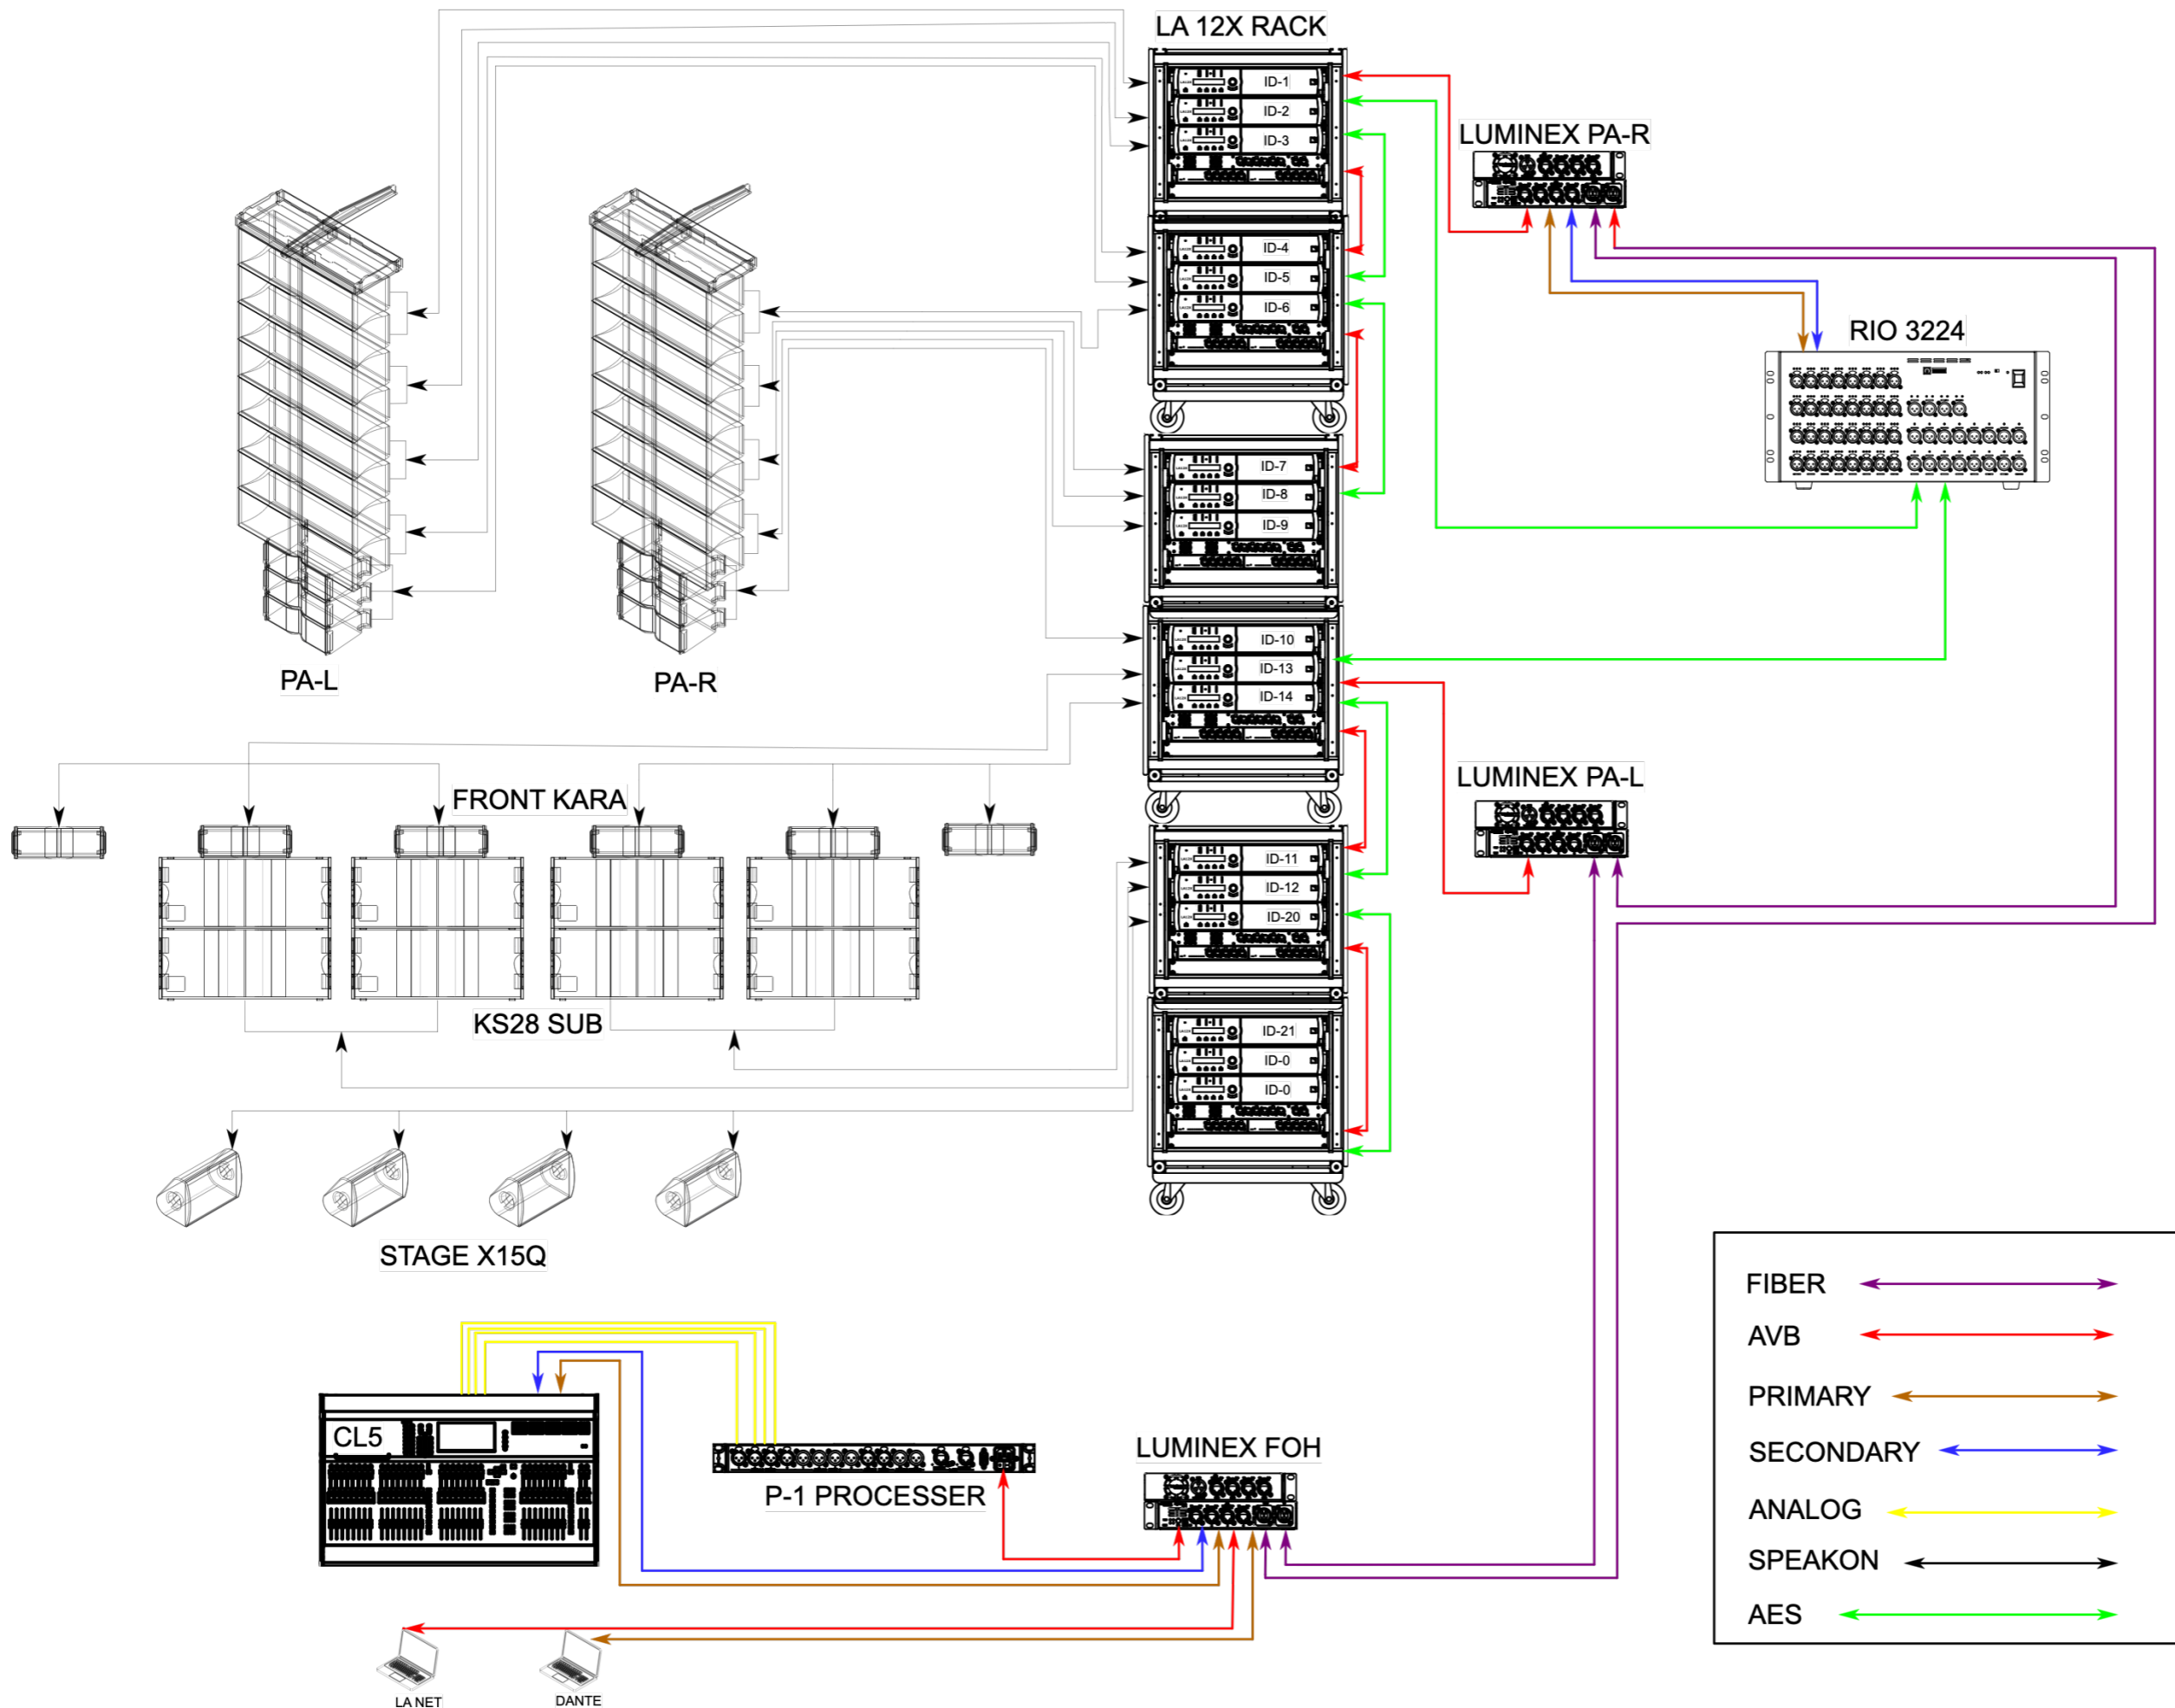


Length: m  
 Weight: kg  
 Delay: ms  
 Scale: 1/1

Air absorp.: ON

Full Range C

dB(C) SPL scale

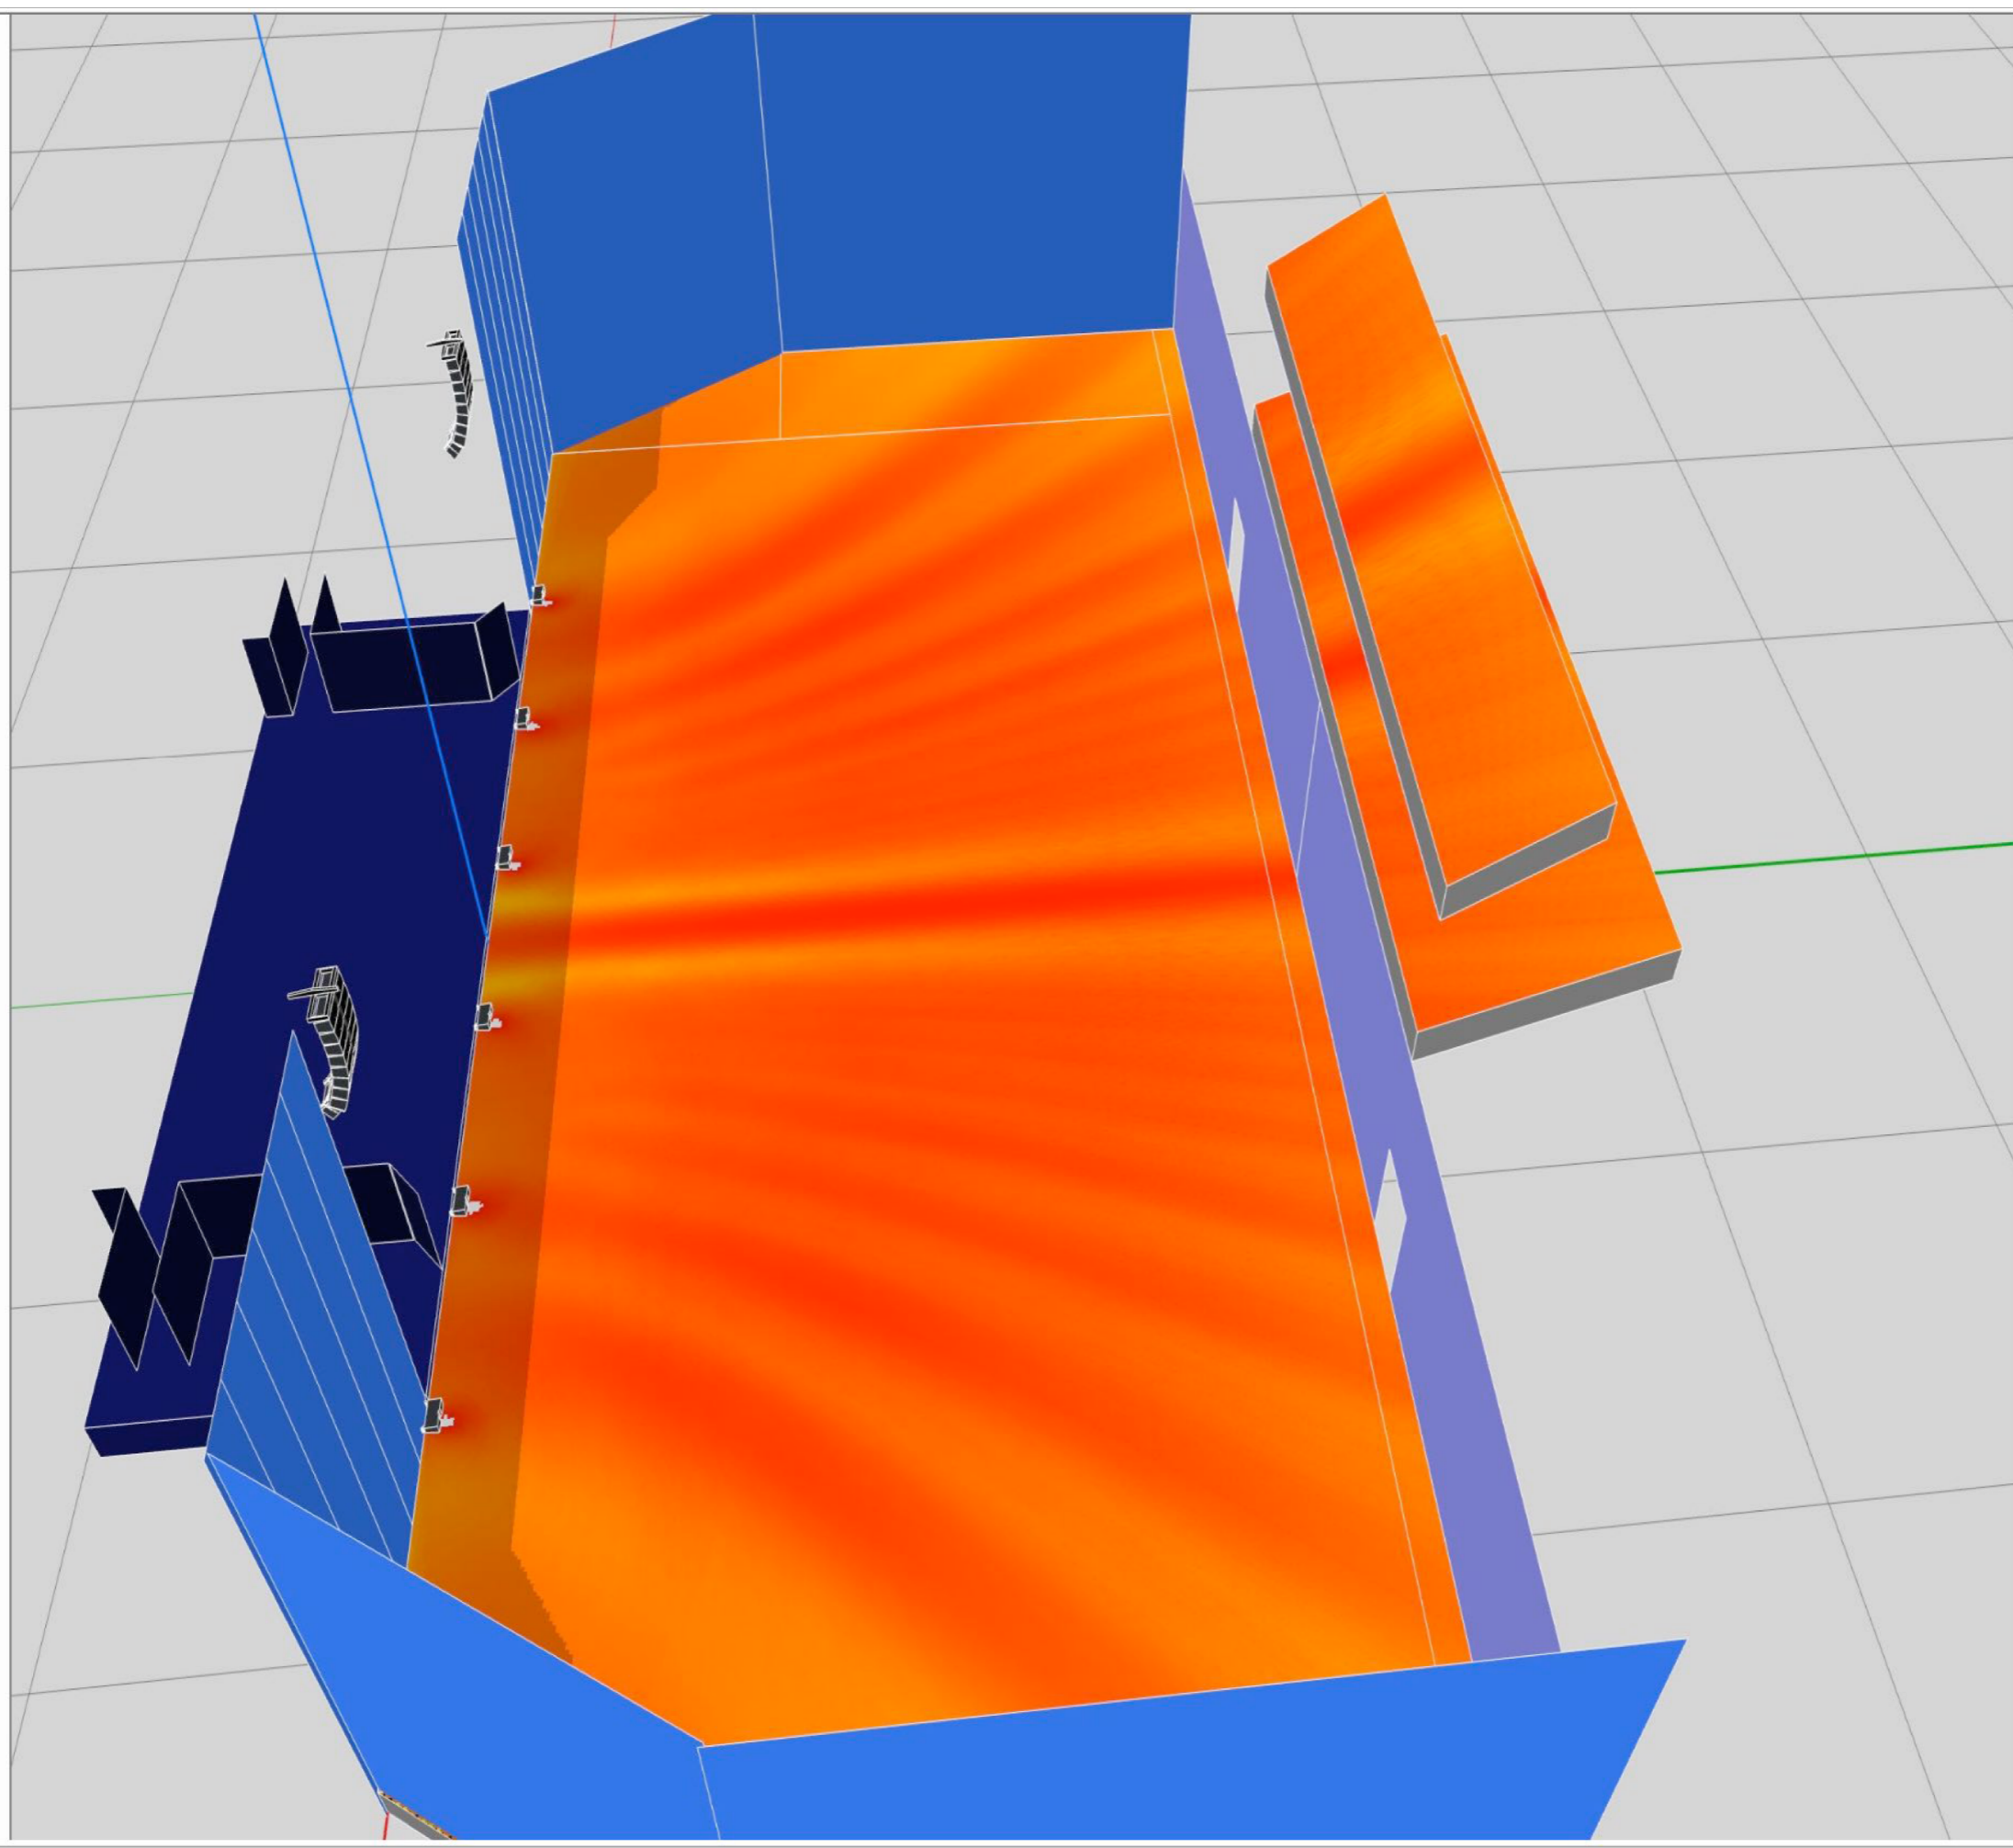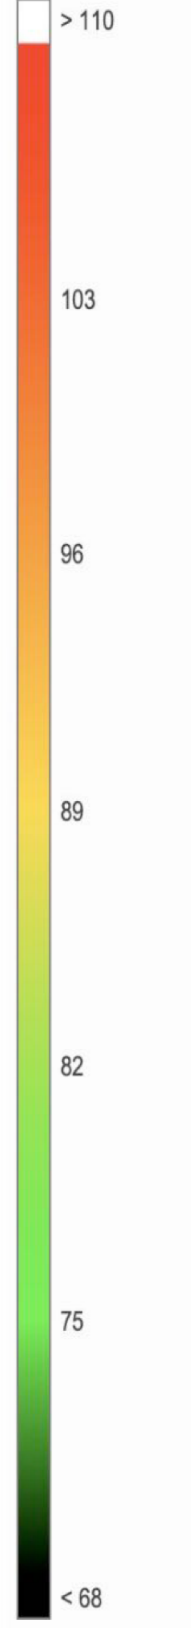

THE AGENDA VENUES MANAGEMENT FZ LLC  
 PO BOX 500820  
 TEL: +971 (0)4 580 9159  
 DISRUPTORS@THEAGENDA.COM  
 THEAGENDA.COM

**KEY PLAN / NOTES**


PLOT #	MAKANI #
A-013-001	15248-77351



**GENERAL NOTES**

- THESE DRAWINGS AND SPECIFICATIONS ONLY INDICATE DESIGN INTENT, THUS DISCLAIMING ANY LIABILITY WITH RESPECT TO ARCHITECTURAL OR ENGINEERING RESPONSIBILITY.
- THESE DRAWINGS ARE THE EXCLUSIVE PROPERTY OF THE AGENDA AND CANNOT BE USED, COPIED OR REPRODUCED, IN WHOLE OR IN PART, WITHOUT WRITTEN PERMISSION.
- THE CONTRACTOR MUST VERIFY ALL DIMENSIONS WHICH APPEAR ON THE PLANS PRIOR TO STARTING WORK.
- THE AGENDA MUST BE ADVISED OF ALL ERRORS, OMISSIONS OR DISCREPANCIES BETWEEN THESE DOCUMENTS AND THOSE OF OTHER PROFESSIONALS.

**DRAWING SPECIFIC NOTES**


<b>TITLE</b>		
THE AGENDA Audio Schematic		
DRAWING #	DRAWN BY	APPROVED BY
	MG	
DATE	SCALE	REVISION
May 1, 2024		

Length: m  
 Weight: kg  
 Delay: ms  
 Scale: 1/1  
 Air absorp.: ON  
 20 - 100 Hz  
 dB SPL scale

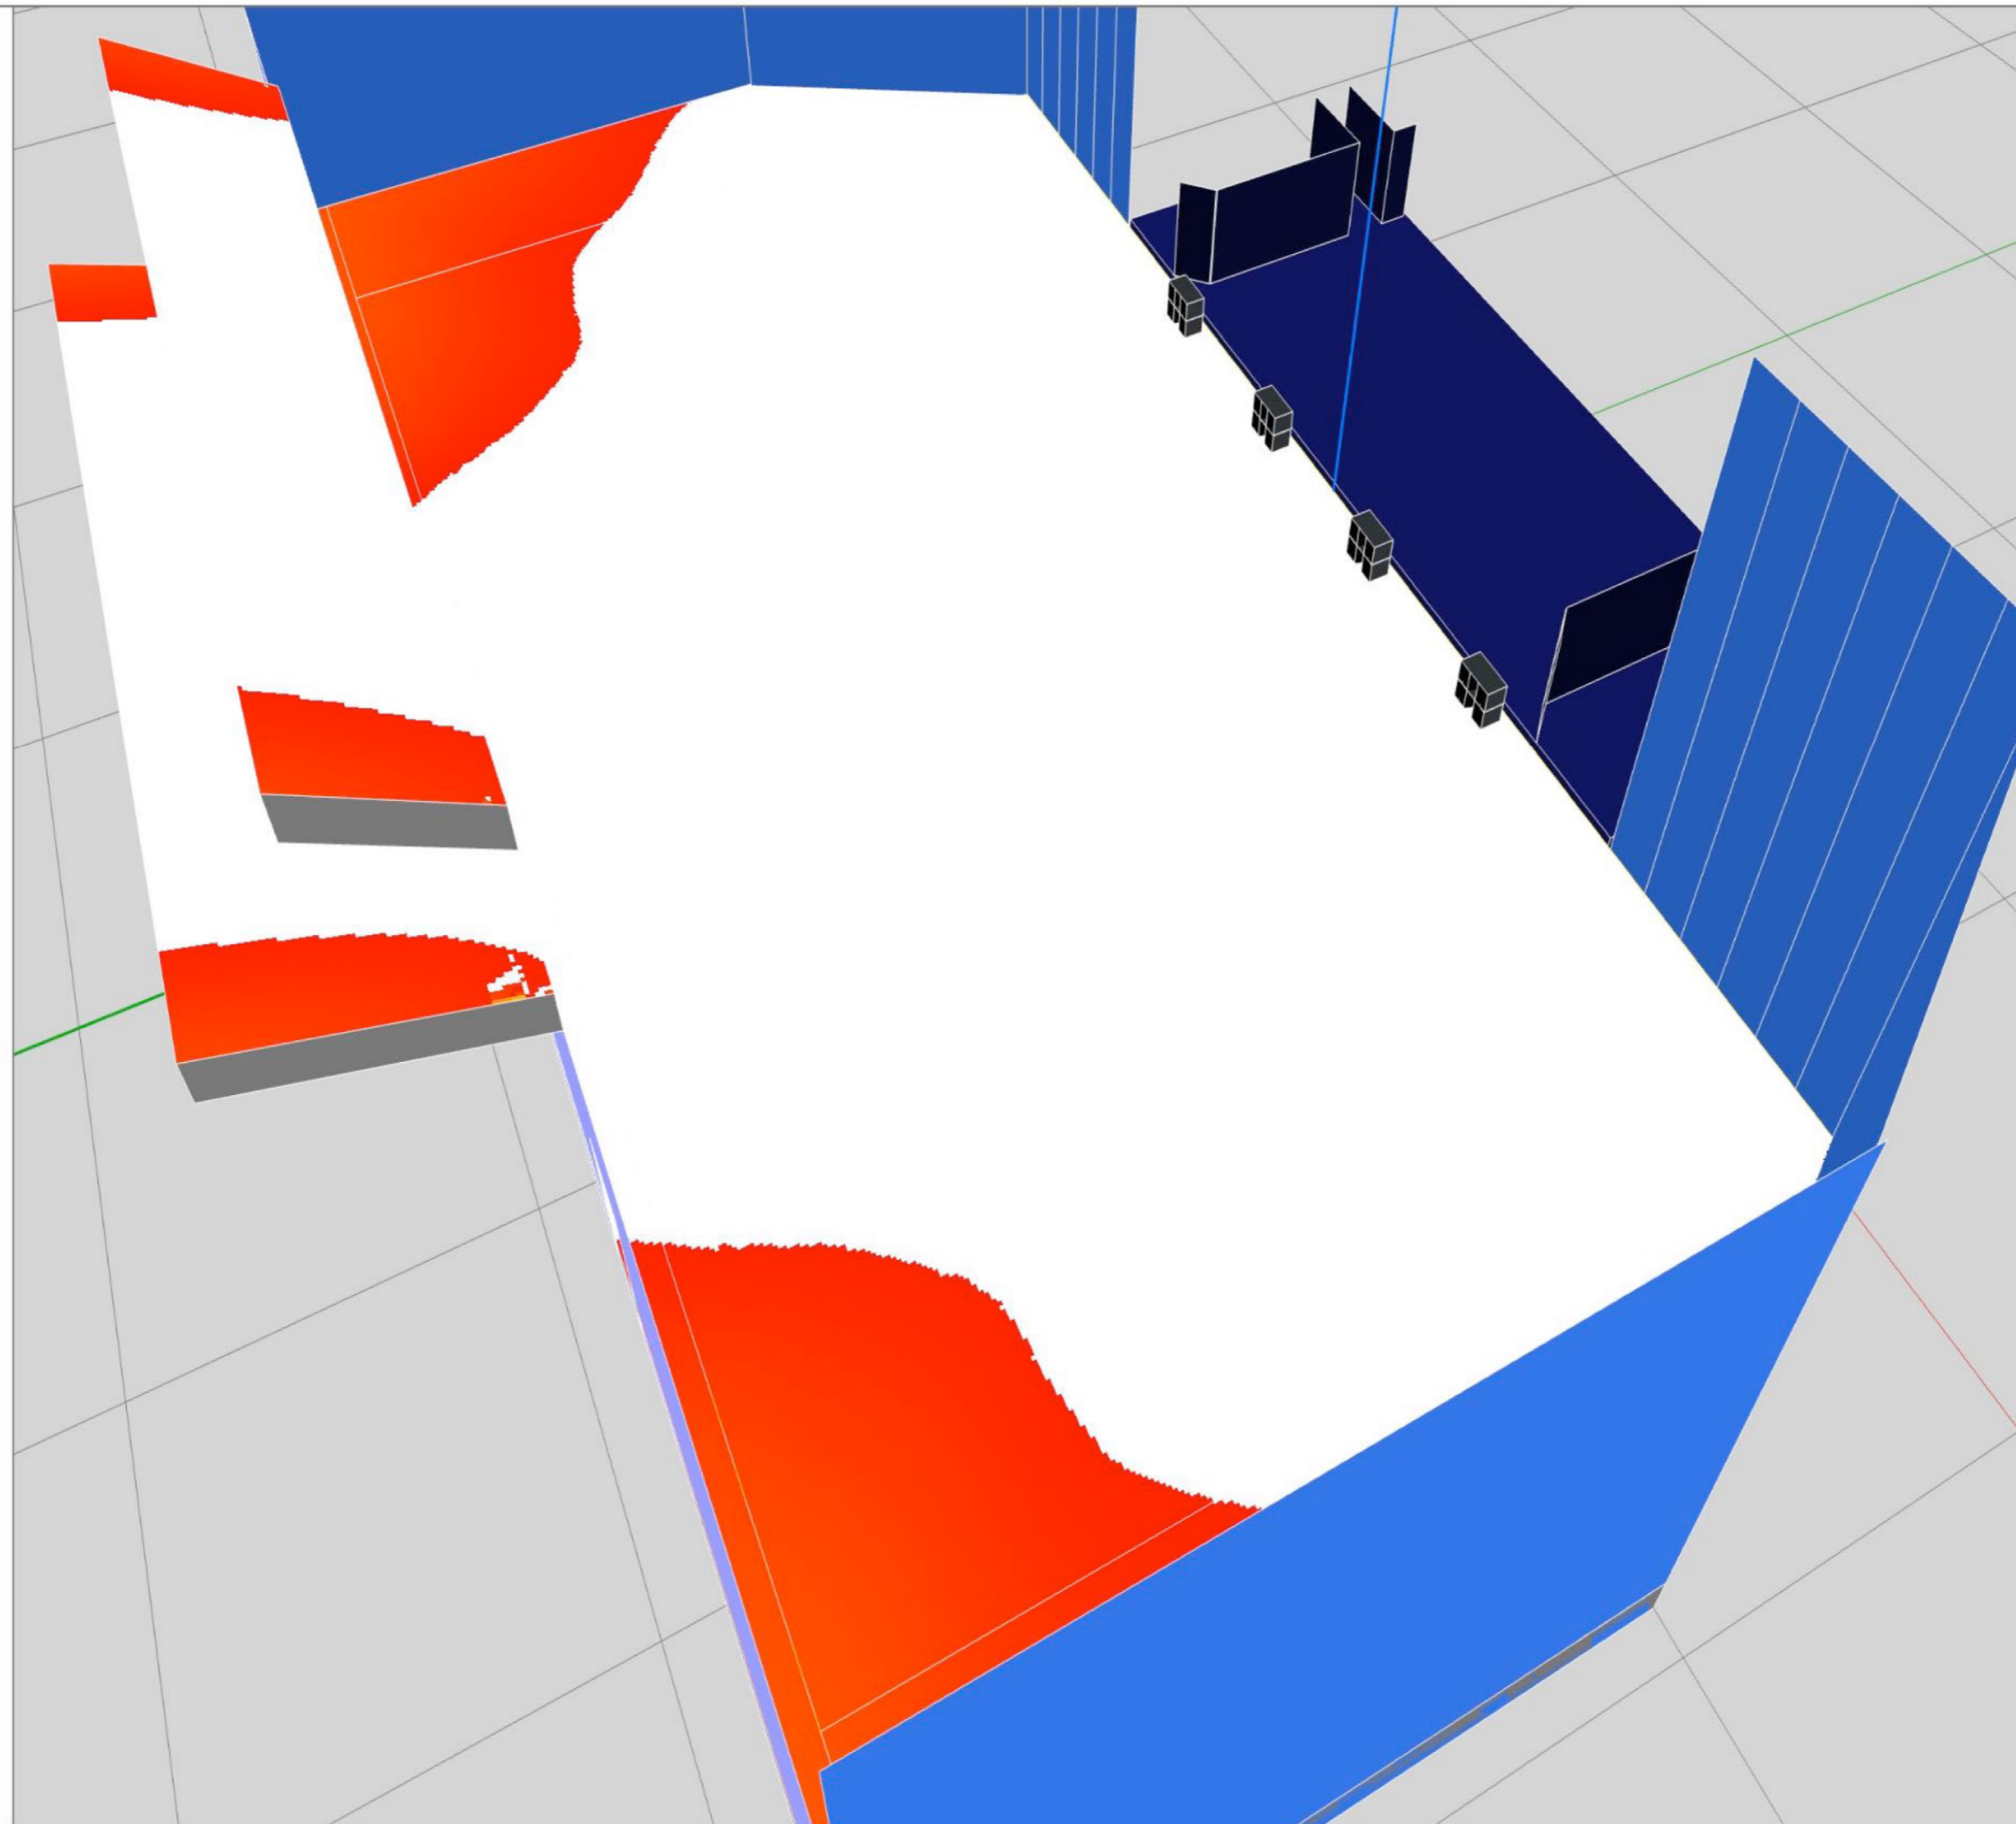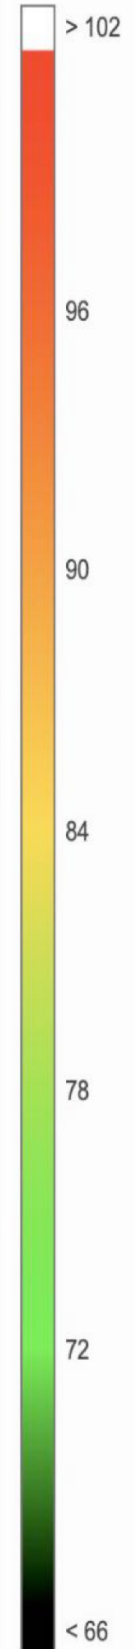

THE AGENDA VENUES MANAGEMENT FZ LLC  
 PO BOX 500820  
 TEL: +971 (0)4 580 9159  
 DISRUPTORS@THEAGENDA.COM  
 THEAGENDA.COM

KEY PLAN / NOTES

KEY PLAN / NOTES	

PLOT #	MAKANI #
A-013-001	15248-77351

- GENERAL NOTES**
- THESE DRAWINGS AND SPECIFICATIONS ONLY INDICATE DESIGN INTENT, THUS DISCLAIMING ANY LIABILITY WITH RESPECT TO ARCHITECTURAL OR ENGINEERING RESPONSIBILITY.
  - THESE DRAWINGS ARE THE EXCLUSIVE PROPERTY OF THE AGENDA AND CANNOT BE USED, COPIED OR REPRODUCED, IN WHOLE OR IN PART, WITHOUT WRITTEN PERMISSION.
  - THE CONTRACTOR MUST VERIFY ALL DIMENSIONS WHICH APPEAR ON THE PLANS PRIOR TO STARTING WORK.
  - THE AGENDA MUST BE ADVISED OF ALL ERRORS, OMISSIONS OR DISCREPANCIES BETWEEN THESE DOCUMENTS AND THOSE OF OTHER PROFESSIONALS.

**DRAWING SPECIFIC NOTES**


<b>TITLE</b>		
THE AGENDA Audio Schematic		
DRAWING #	DRAWN BY	APPROVED BY
	MG	
DATE	SCALE	REVISION
May 1, 2024		