




THE AGENDA VENUES MANAGEMENT FZ LLC  
 PO BOX 500820  
 TEL: +971 (0)4 580 9159  
 DISRUPTORS@THEAGENDA.COM  
 THEAGENDA.COM

KEY PLAN / NOTES

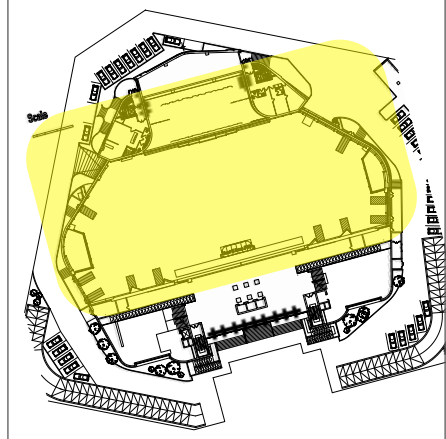

PLOT #	MAKANI #
A-013-001	15248-77351

GENERAL NOTES

THESE DRAWINGS AND SPECIFICATIONS ONLY INDICATE DESIGN INTENT, THUS DISCLAIMING ANY LIABILITY WITH RESPECT TO ARCHITECTURAL OR ENGINEERING RESPONSIBILITY.





THESE DRAWINGS ARE THE EXCLUSIVE PROPERTY OF THE AGENDA AND CANNOT BE USED, COPIED OR REPRODUCED, IN WHOLE OR IN PART, WITHOUT WRITTEN PERMISSION.

THEY MUST BE RETURNED UPON REQUEST.

THE CONTRACTOR MUST VERIFY ALL DIMENSIONS WHICH APPEAR ON THE PLANS PRIOR TO STARTING WORK.

THE AGENDA MUST BE ADVISED OF ALL ERRORS, OMISSIONS OR DISCREPANCIES BETWEEN THESE DOCUMENTS AND THOSE OF OTHER PROFESSIONALS.


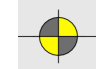
DRAWING SPECIFIC NOTES

-  WL 500 kgs per point
-  All points at 15,570mm from venue floor
-  WL 1,000 kgs UDL per double bar on stage
-  WL 500 kgs UDL per single bar on stage

TITLE  
 THE AGENDA  
 Rigging Points

DRAWING #	DRAWN BY	APPROVED BY
R-001	MPG	
DATE	SCALE	REVISION
29-Jun-24		2

Scale

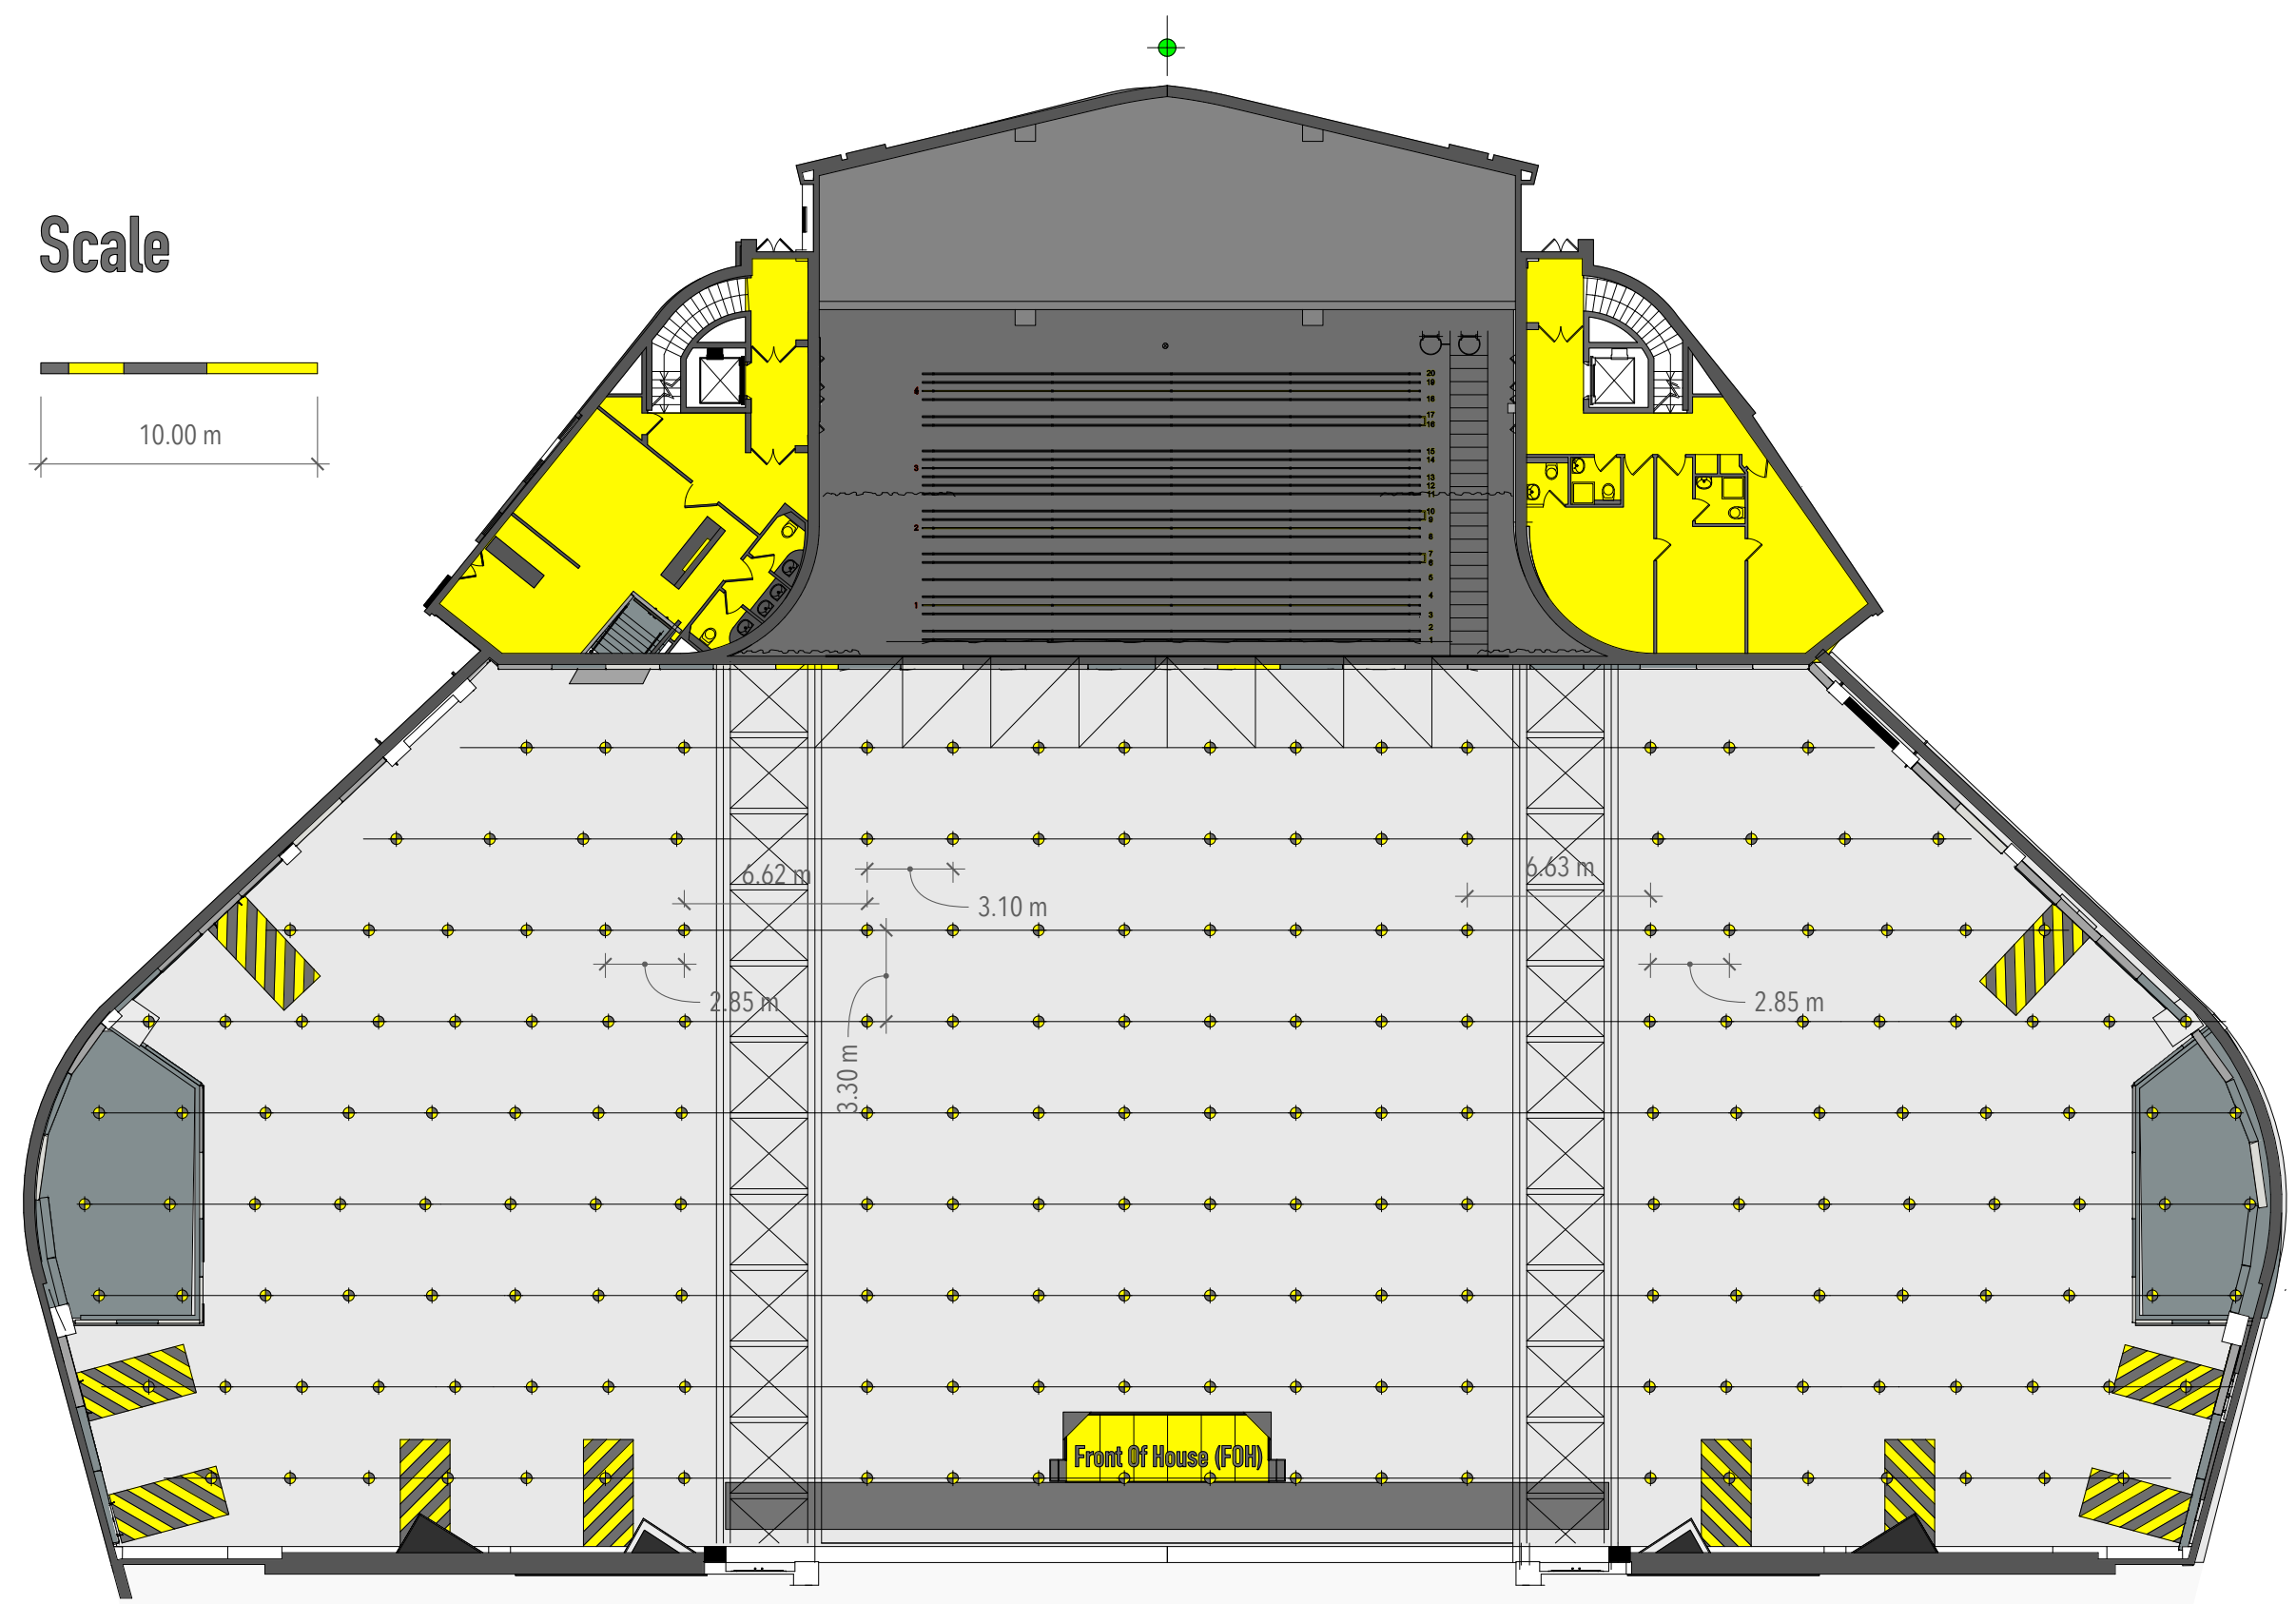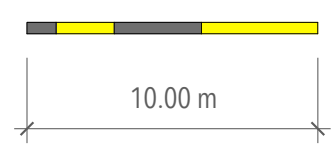

All rigging points to be verified in-field by riggers.  
 Rigging Plot & Load Tables to be submitted prior to build.